


VISTA FRONTAL

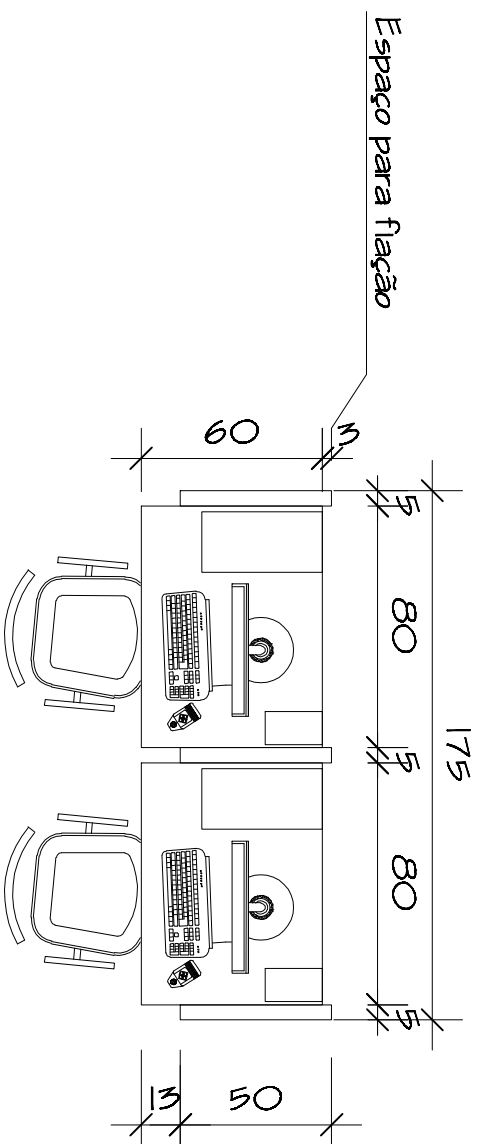

PLANTA BAIXA

CABINES COMPUTADORES - Biblioteca

ESCALA 1/25