

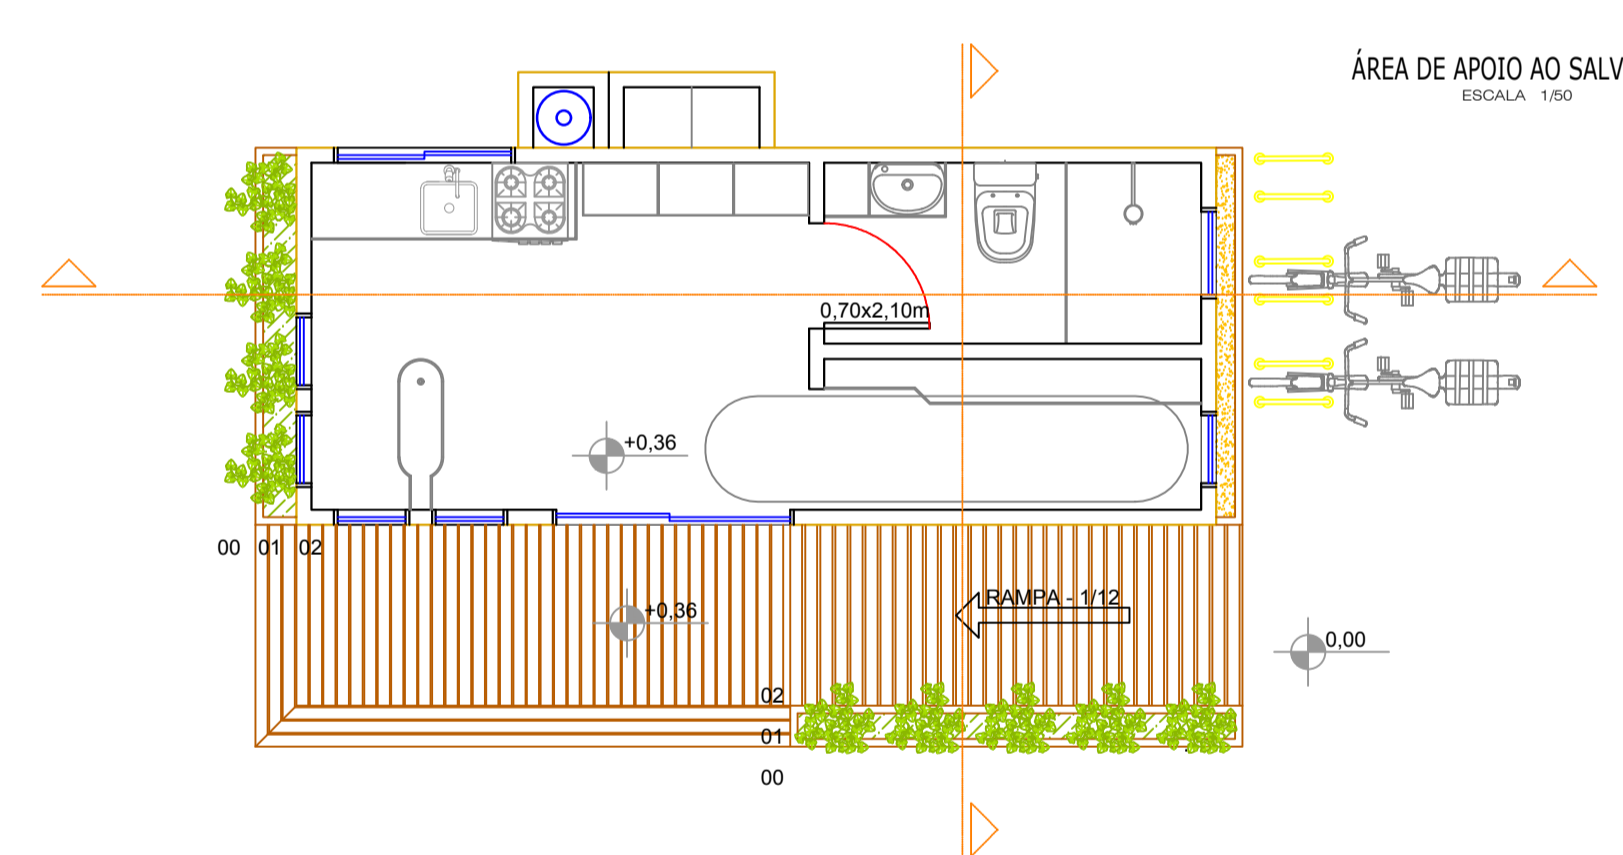



CORTES ESCALA 1:50

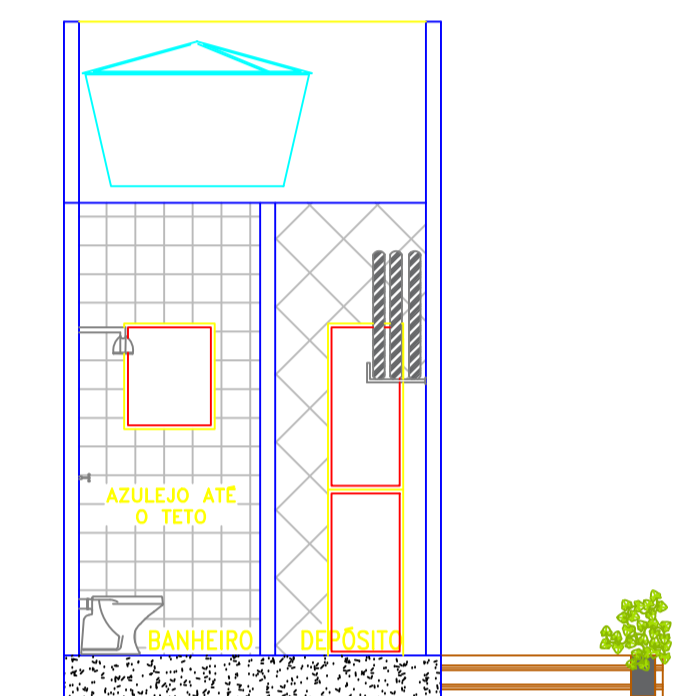

PLANTA BAIXA TÉRREO ESCALA 1:50

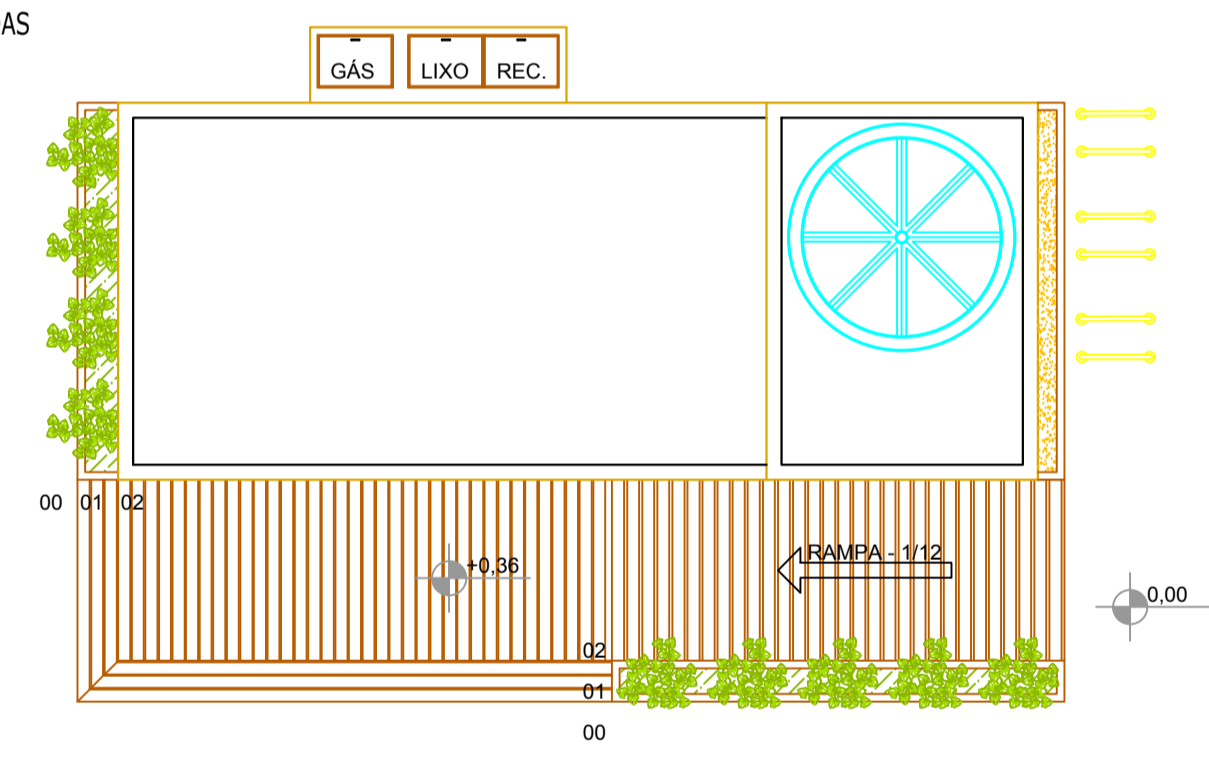

PLANTA BAIXA BARRILETE ESCALA 1:50

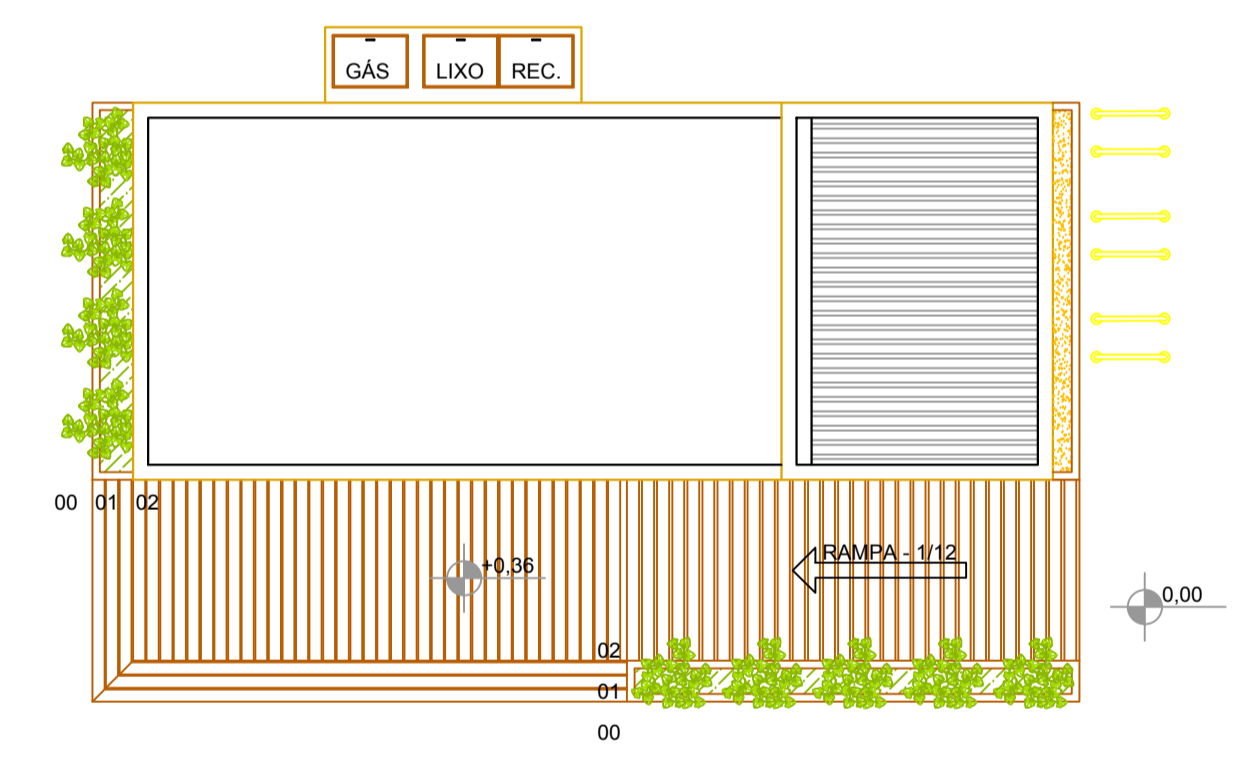

PLANTA BAIXA COBERTURA ESCALA 1:50

FACHADAS ESCALA 1:50

