


PLANTA  
Escala 1:25


TANQUE SÉPTICO  
CÂMARA ÚNICA

FILTRO CYNAMON  
TRÊS ESTÁGIOS

DESINFECÇÃO

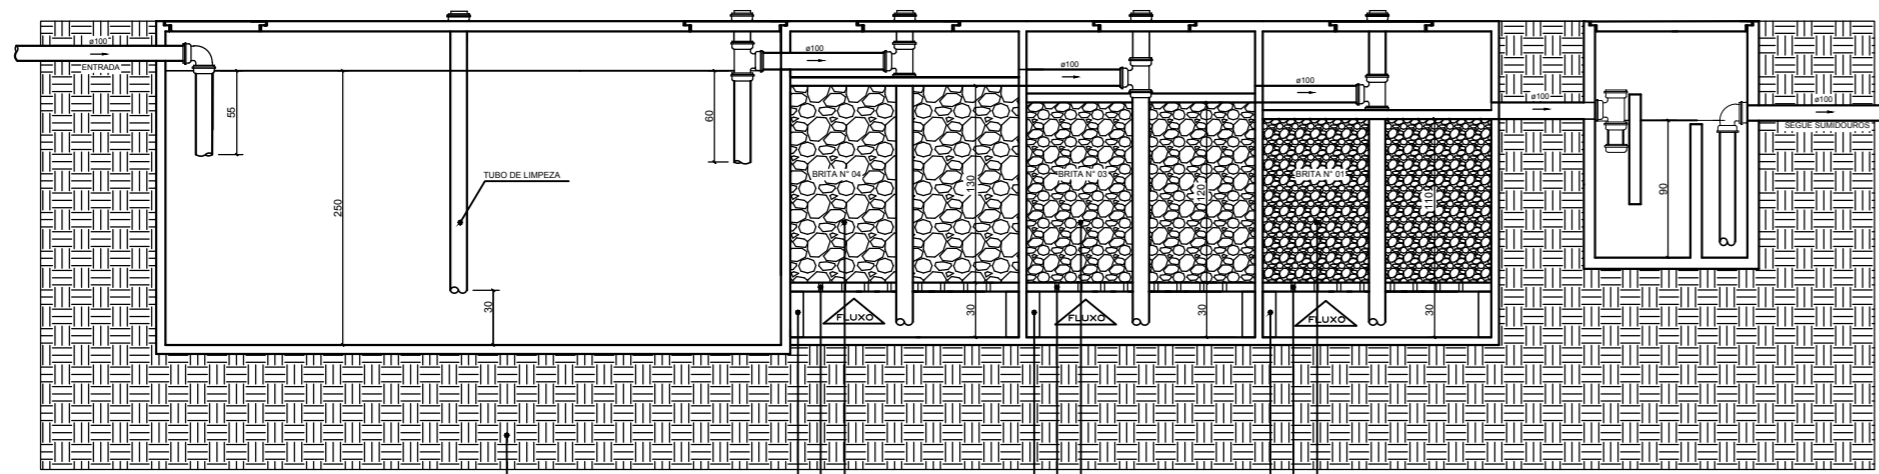


CORTE A-A  
Escala 1:25

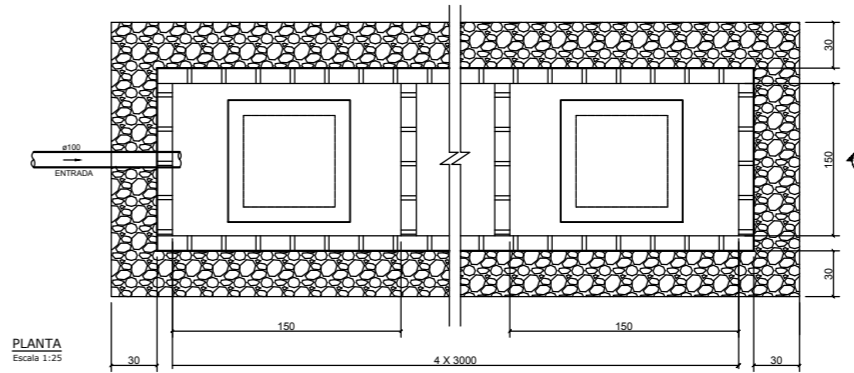


PLANTA  
Escala 1:25

SUMIDOURO

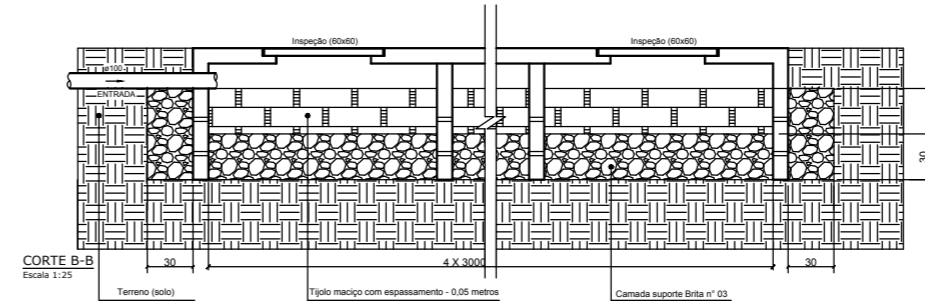


CORTE B-B  
Escala 1:25

DETALHE CALHA VERTEDORA  
FILTRO ANAERÓBIO

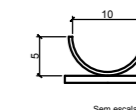

DETALHE FUNDO FALSO  
FILTRO ANAERÓBIO

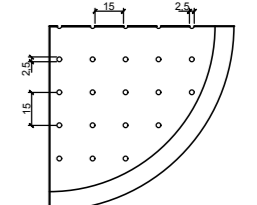

10 15 2.5

10 15 2.5

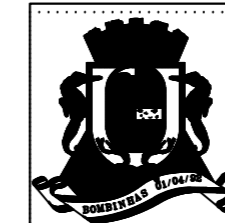

PREFEITURA MUNICIPAL DE BOMBINHAS  
ASSESSORIA DE PLANEJAMENTO E URBANISMO

OBRA SISTEMA DE TRATAMENTO CEIT

ENDEREÇO RUA MARIQUITA - BOMBAS

CONTEÚDO DE PRANCHA

DETALHES - SISTEMA

ESCALA

PRANCHA  
02/02

ANA PAULA DA SILVA

REFEITO MUNICIPAL

FRANCIANE TORQUATO

ASSESSOR DE PLANEJAMENTO

ARQUIVO

DATA

22/12/2017

DESENHO