


CORTE A-A


ESCALA 1/100

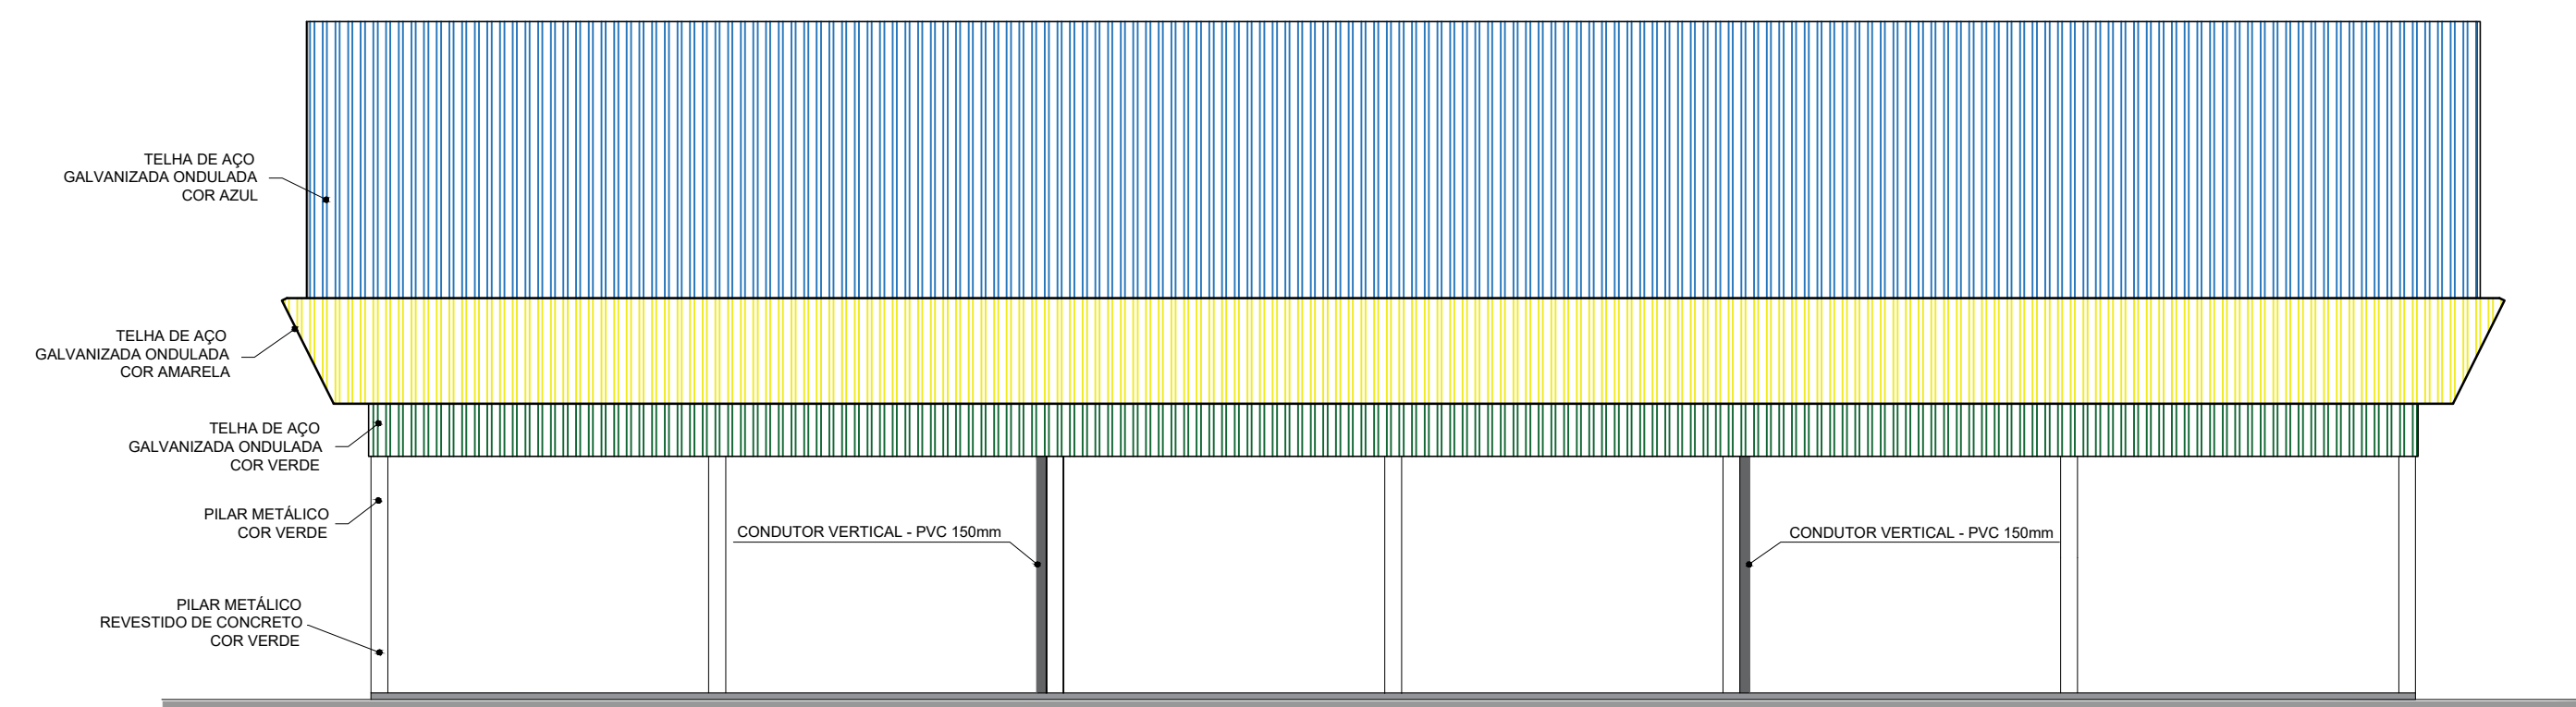

FACHADA 2


ESCALA 1/100

PAREDES A CONSTRUIR - PREENCHER

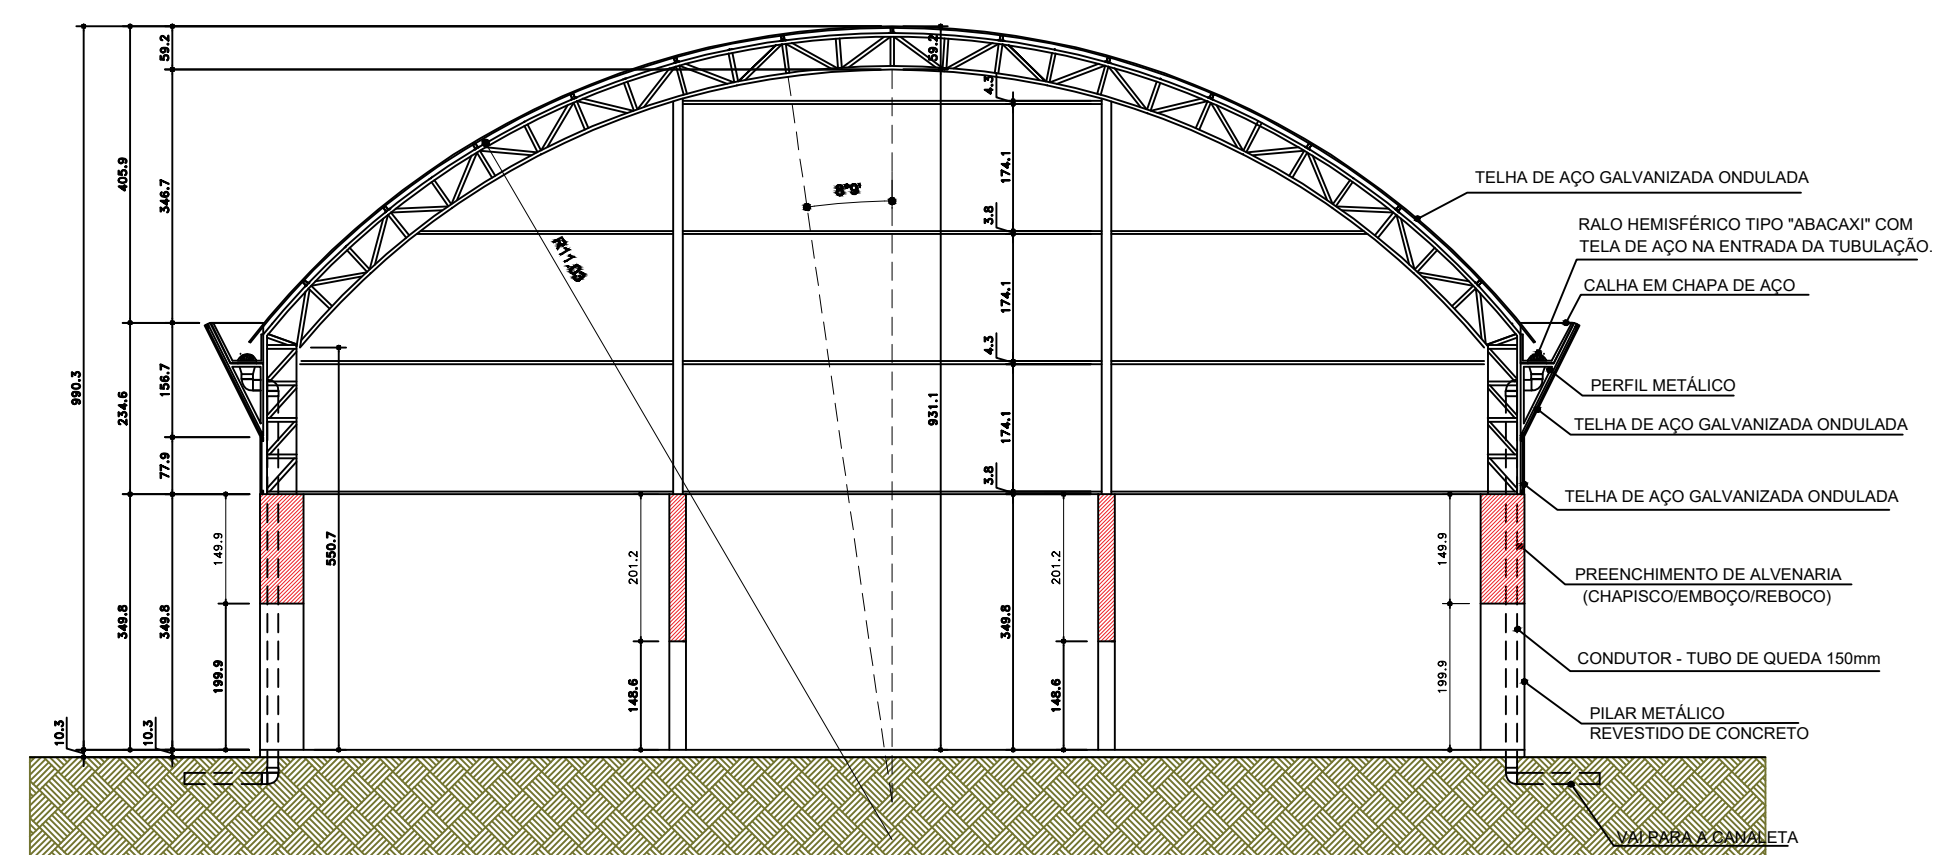

CORTE B-B

ESCALA 1/100

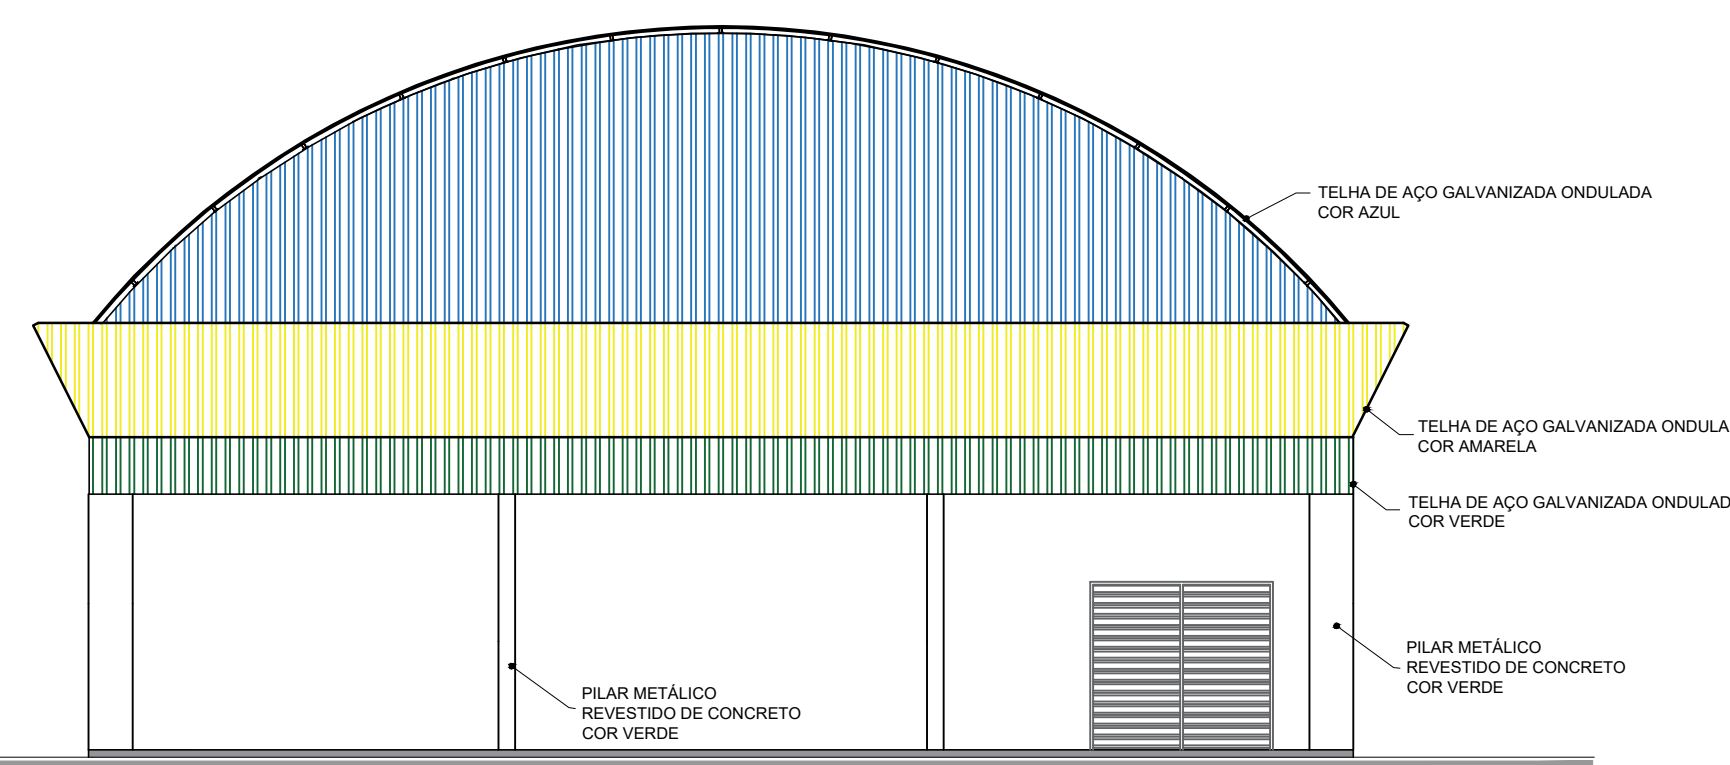

FACHADA 1

ESCALA 1/100